

5 Black Hog Gut to Old Orchard NEW ROAD CORRIDOR MASTER PLAN



Preferred Narrow Splitter Ideas (Arkansas)

Preferred Wide Splitter Ideas



Low-Cost Painted Median


Median w/ trees/shrubs

Splitter w/o curb (Google Earth)

Splitter with pavers at intersection



Section A - Splitter at Arkansas Ave

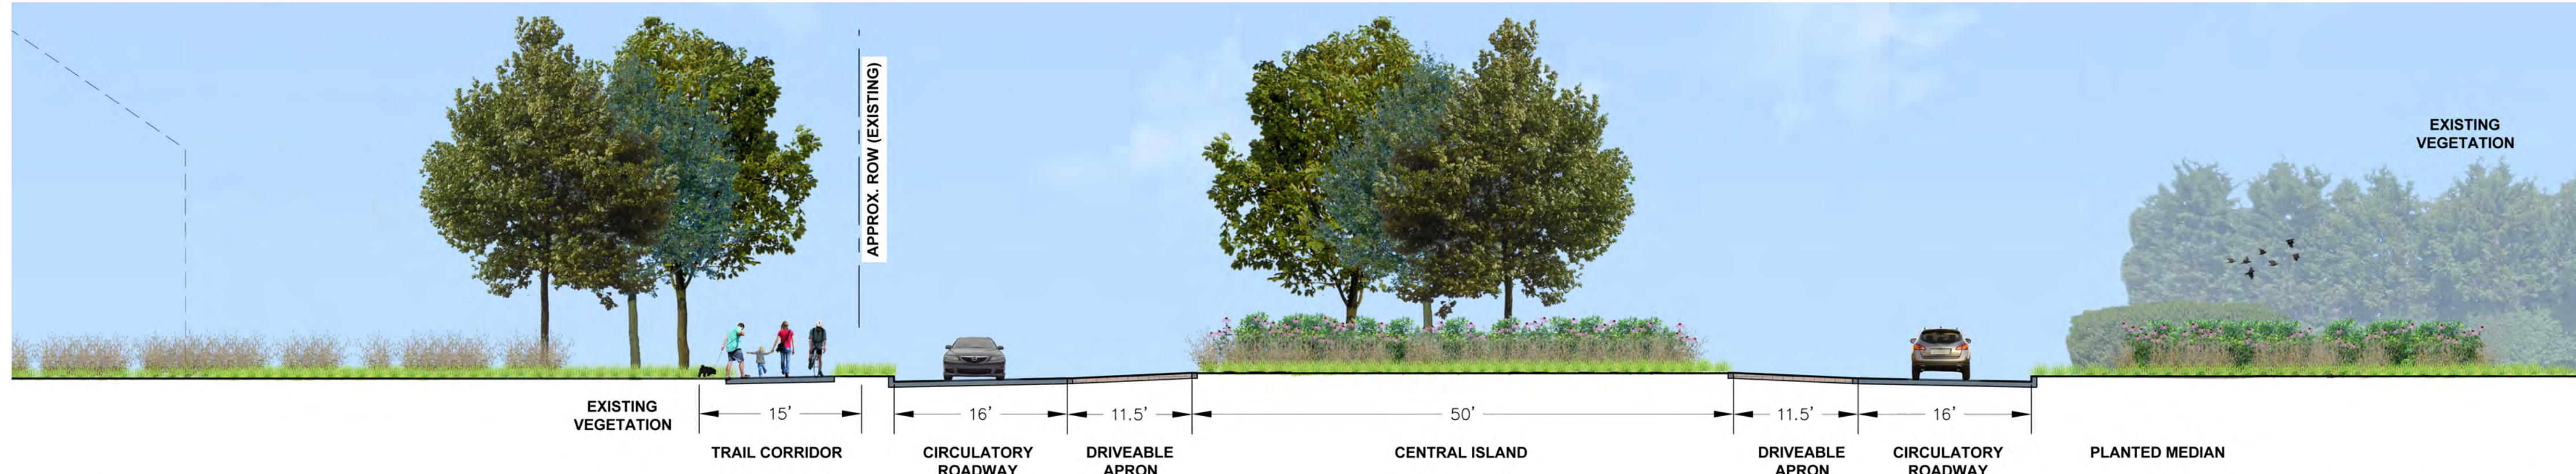

Section B - Roundabout at Old Orchard

Concept for Narrow Splitter

Section B

Options for Old Orchard Intersection

